


AIRCRAFT PARKING/
DOCKING CHART - ICAO

APRON ELEV
see table

FARO ARR INFORMATION 124.205
FARO DEP INFORMATION 121.560
FARO GROUND 118.580
FARO TOWER 120.755

FARO, Gago Coutinho(LPFR)

VAR 01° W 2020
ANNUAL CHANGE 10' E

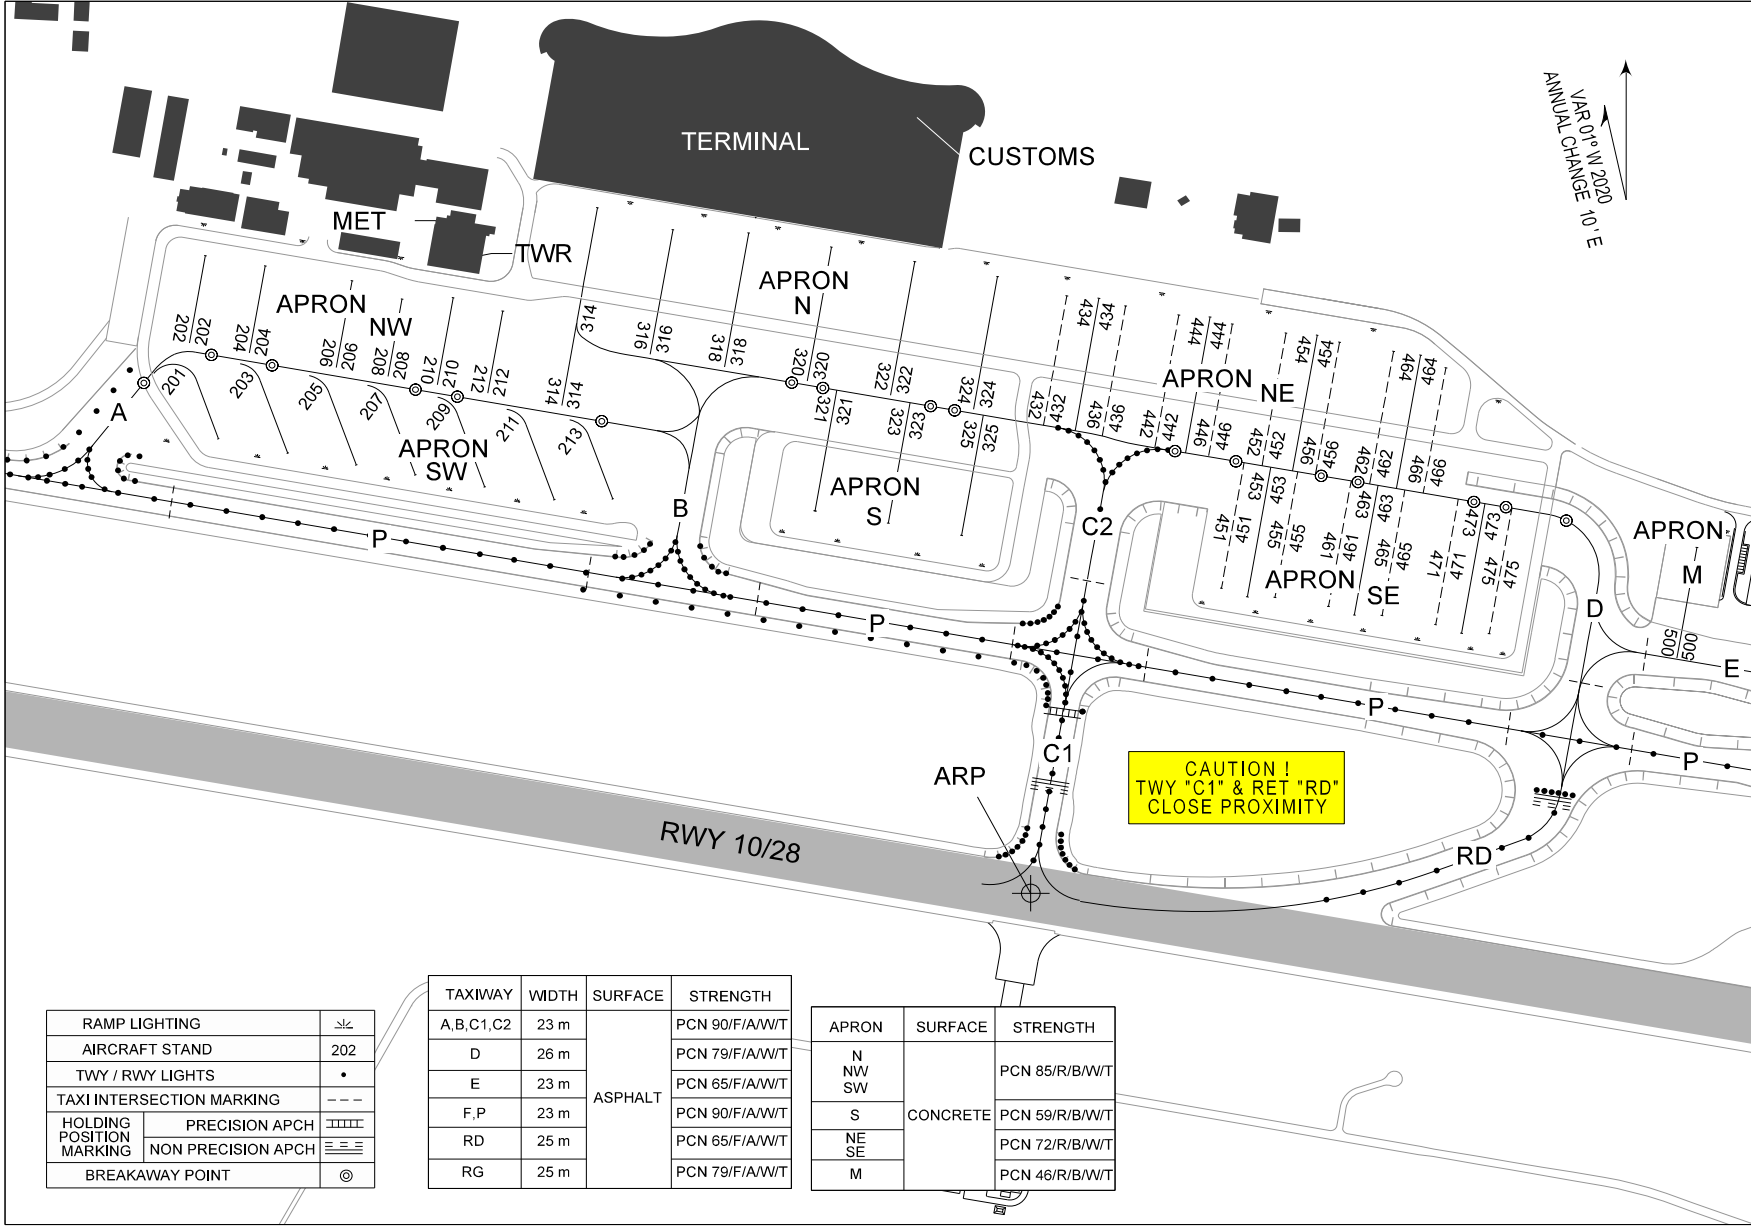

ARO removed.

RAMP	STAND	INS COORDINATES		ELEVATION (M AMSL)	ACFT TYPE (CRITICAL)	PUSHBACK TO TWY/TAXILANE
SW	201	370104.16N	0075823.55W	6.34	E190	Nose-in
	203	370103.78N	0075821.30W	6.32	A321	
	205	370103.46N	0075819.08W	6.33	E190	
	207	370103.19N	0075817.17W	6.32	A321	
	209	370102.87N	0075814.93W	6.34	A321	
	211	370102.51N	0075812.67W	6.32	A321	
	213	370102.53N	0075810.79W	6.39	AT46	
NW	202	370109.08N	0075823.96W	7.53	B752	
	204	370108.81N	0075822.01W	7.57	B752	
	206	370108.40N	0075819.21W	7.53	B752	
	208	370107.91N	0075817.59W	7.51	E190	
	210	370107.94N	0075815.94W	7.55	A20N	
	212	370107.58N	0075814.33W	7.50	E190	
N	314	370110.26N	0075811.28W	7.21	B744	
	316	370109.74N	0075808.83W	7.23	B753	
	318	370109.44N	0075806.42W	7.22	A333	
	320	370109.06N	0075803.73W	7.21	B763	
	322	370108.85N	0075801.00W	7.17	B744	
	324	370108.29N	0075758.35W	7.24	B753	
S	321	370102.22N	0075804.21W	6.75	B763	
	323	370101.88N	0075801.84W	6.74	B763	
	325	370101.57N	0075759.46W	6.74	B763	
NE	432	370107.97N	0075756.05W	7.10	B739	
	434	370107.80N	0075755.08W	6.74	A339	
	436	370107.70N	0075754.14W	6.61	B739	
	442	370107.45N	0075752.42W	6.13	B739	
	444	370107.40N	0075751.41W	5.82	A339	
	446	370107.21N	0075750.69W	5.67	B739	
	452	370106.96N	0075748.95W	5.19	B739	
	454	370106.90N	0075747.95W	4.93	A339	
	456	370106.72N	0075747.22W	4.78	B739	
	462	370106.47N	0075745.47W	4.42	B739	
	464	370106.36N	0075744.60W	4.25	A339	
	466	370106.02N	0075743.78W	4.09	B739	
SE	451	370100.09N	0075751.07W	5.05	B739	
	453	370059.85N	0075750.23W	4.92	B744	
	455	370059.87N	0075749.33W	4.84	B739	
	461	370059.63N	0075747.60W	4.63	B739	
	463	370059.39N	0075746.75W	4.50	A339	
	465	370059.38N	0075745.86W	4.41	B739	
	471	370059.15N	0075744.13W	4.28	B739	
	473	370058.90N	0075743.29W	4.21	A339	
	475	370058.90N	0075742.39W	4.21	B739	
M	500	370101.19N	0075735.67W	4.85	B739	